




Typical Louvre & Louvre Door Details  
Scale 1:20

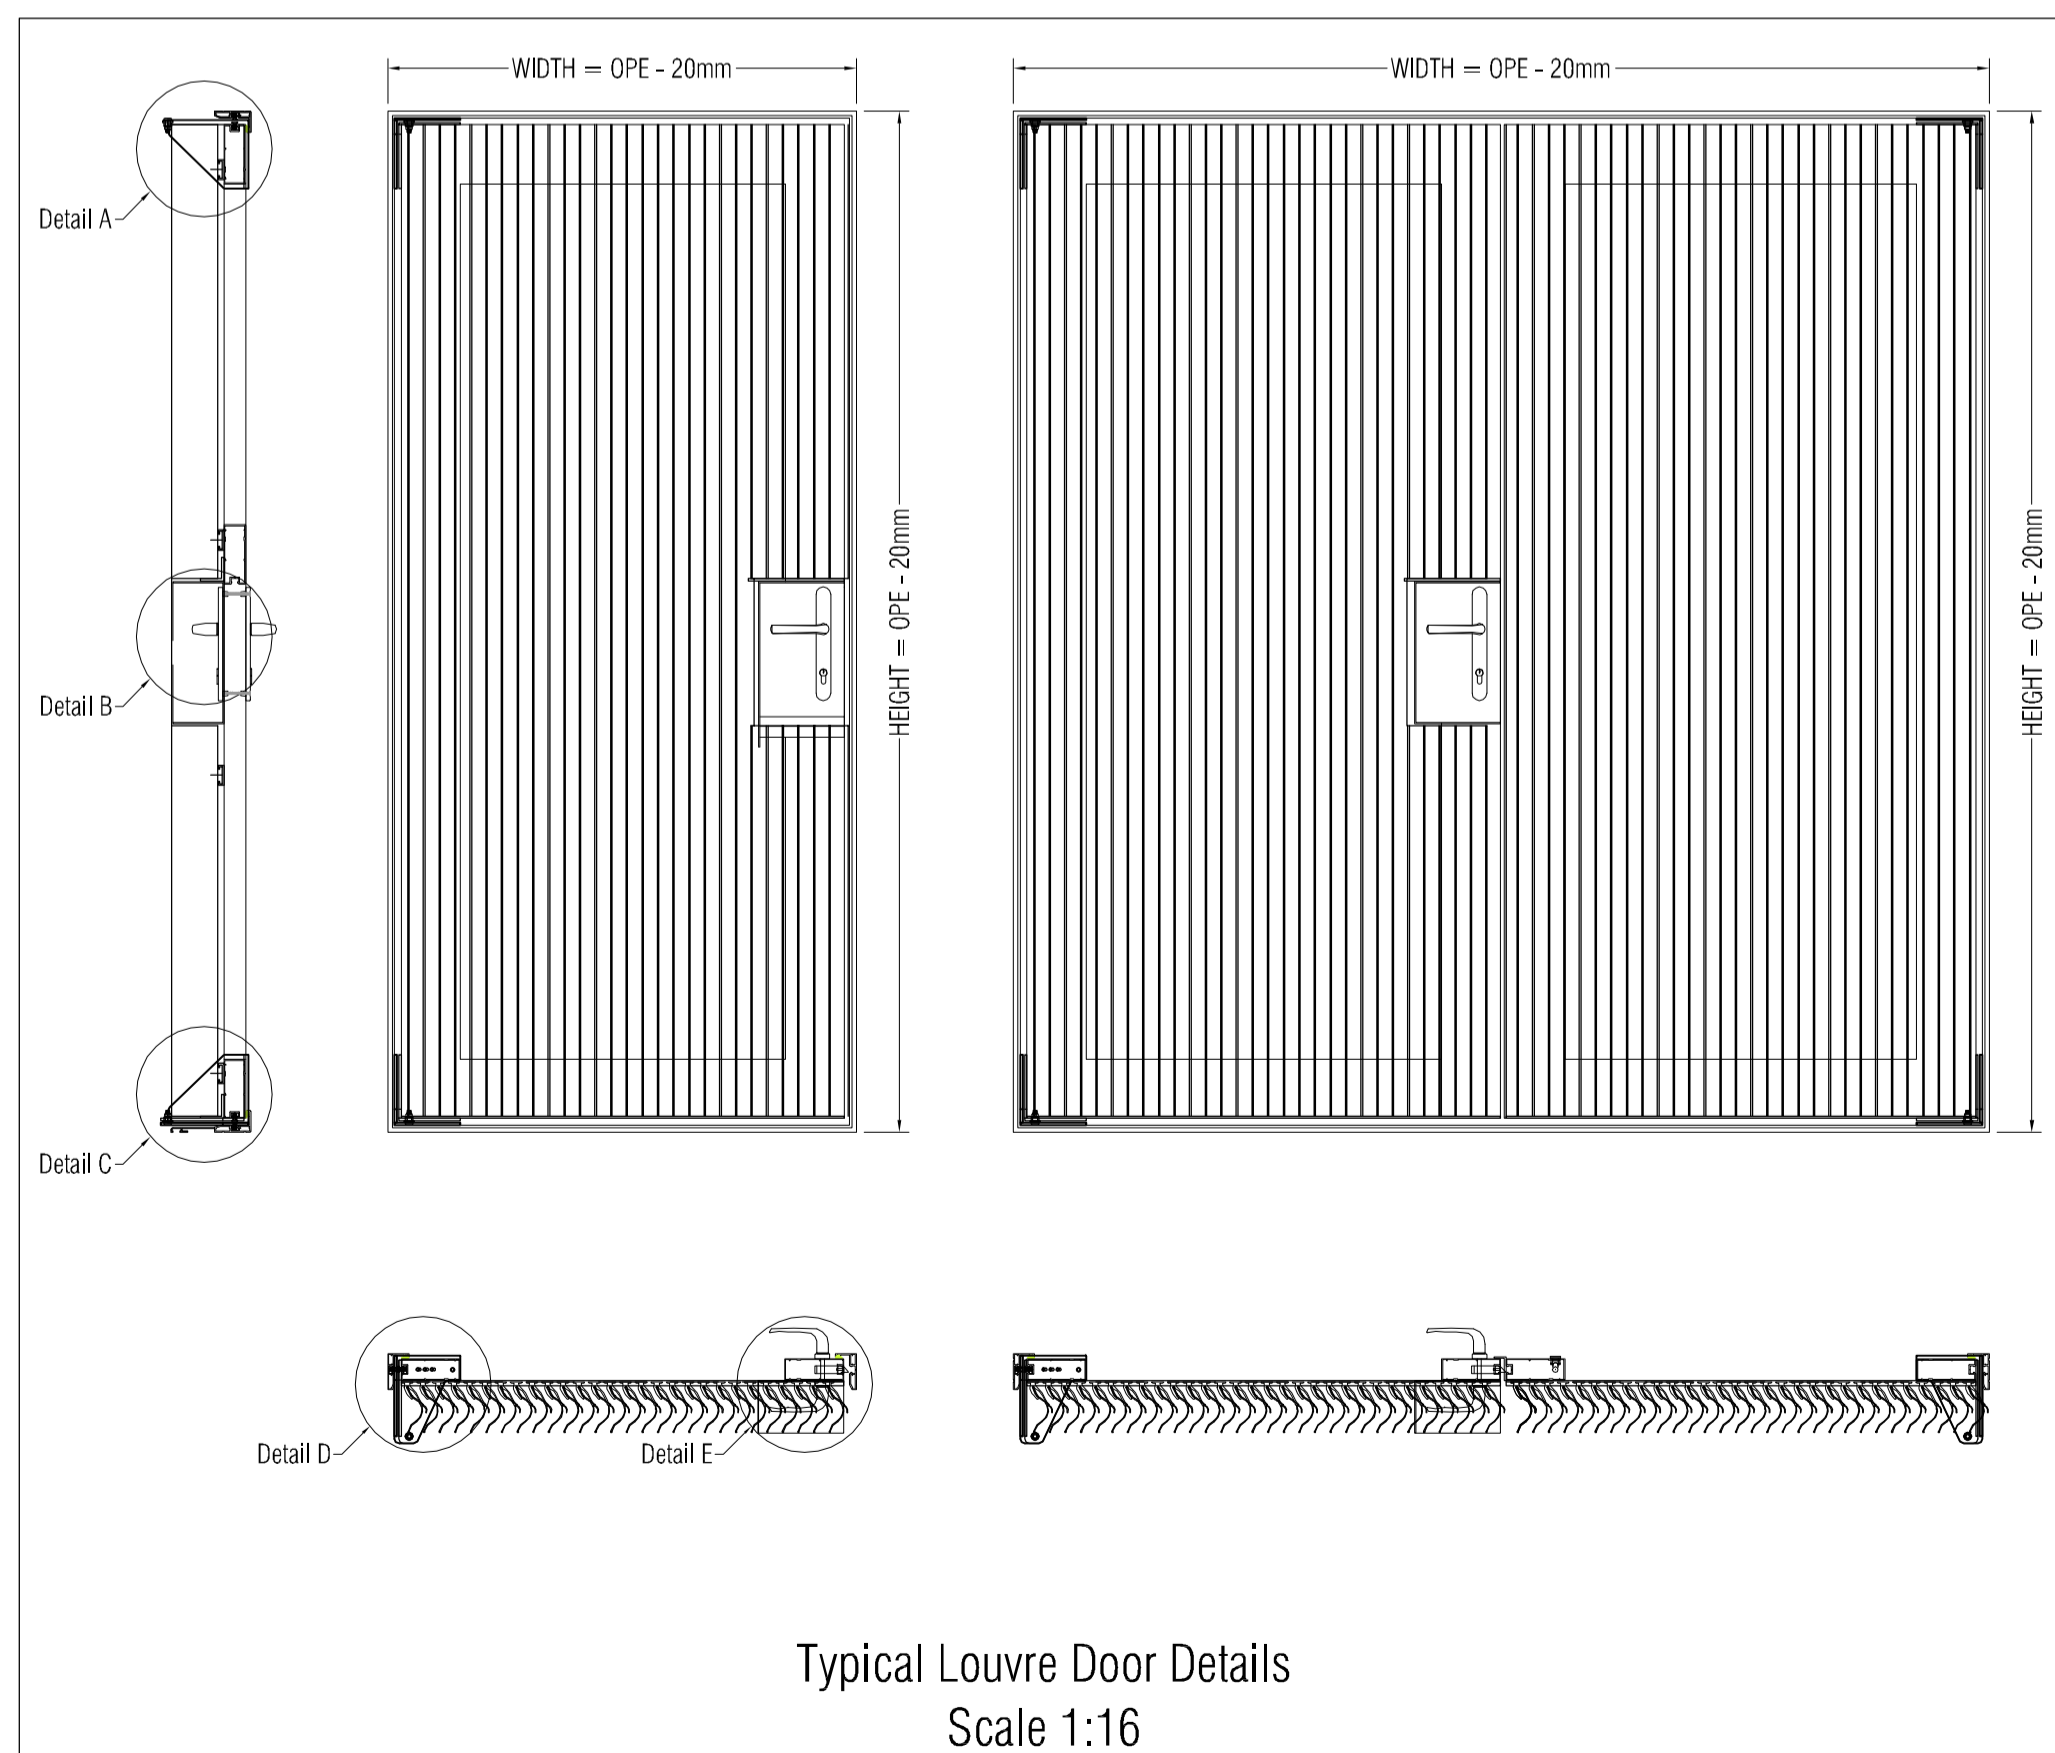


Typical Louvre Door Details  
Scale 1:16

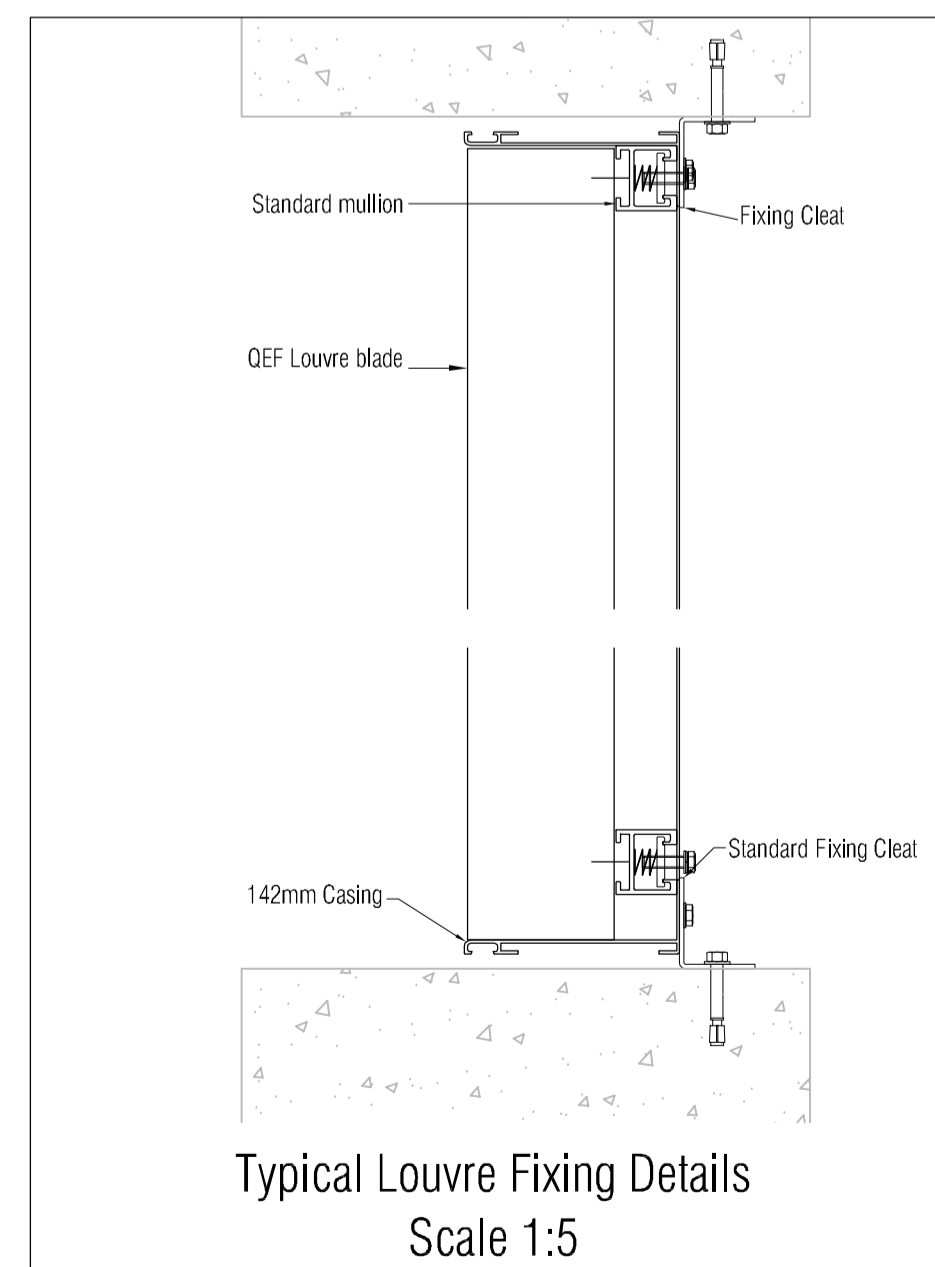


Typical Louvre Fixing Details  
Scale 1:5

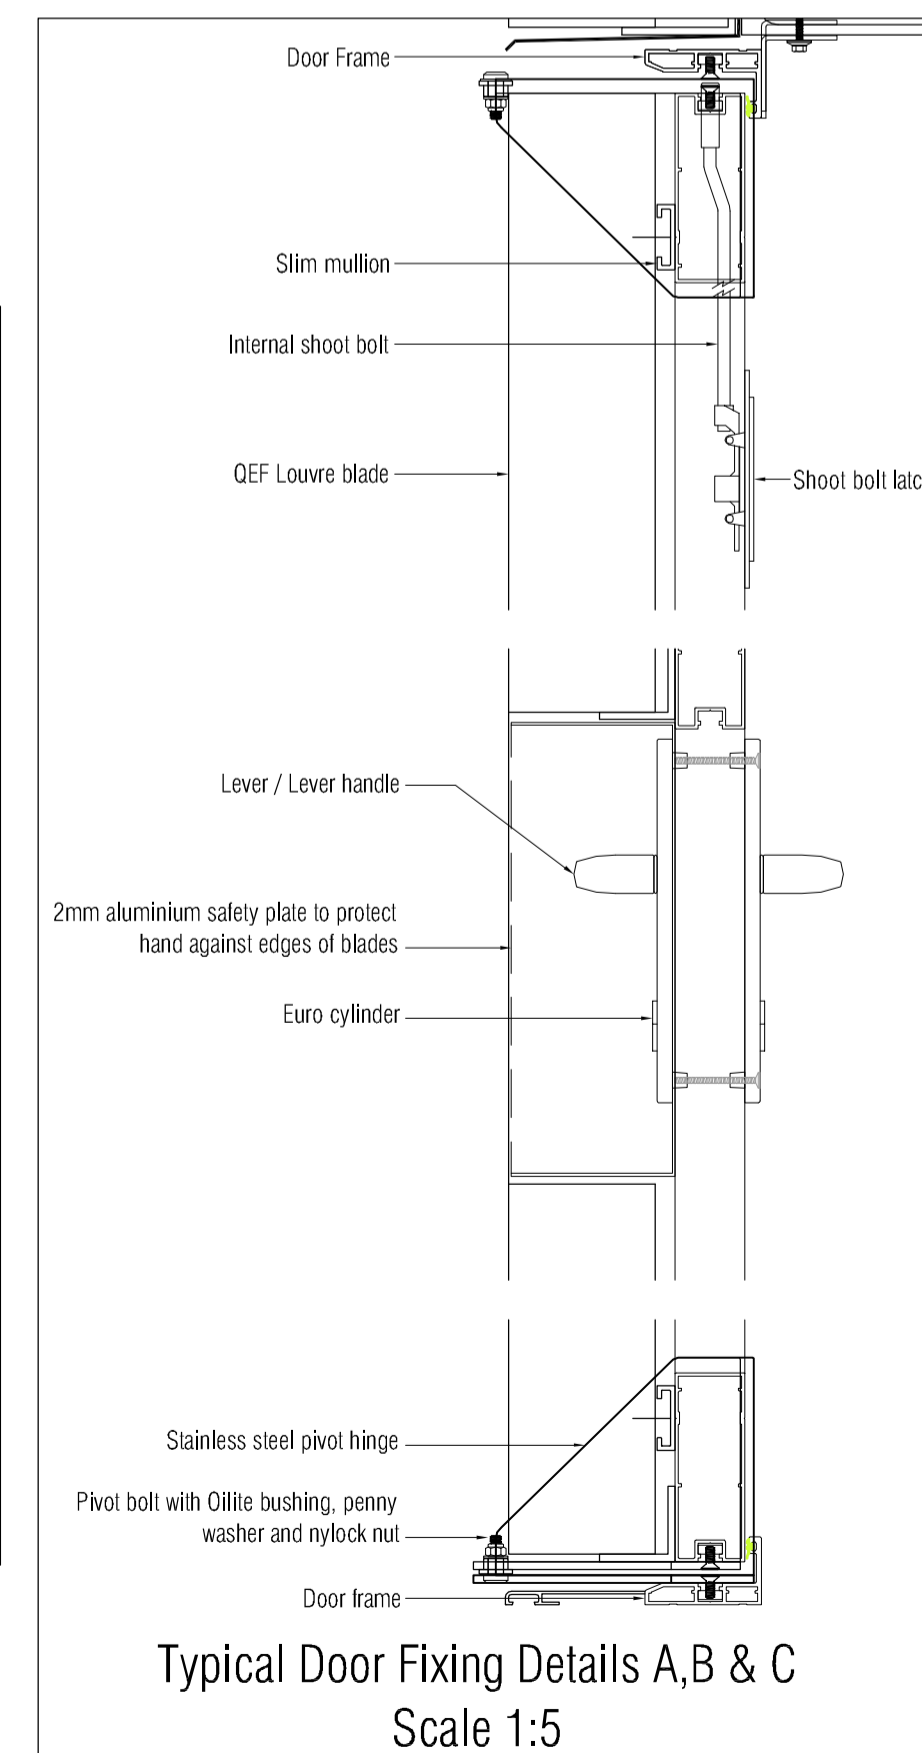

Typical Door Fixing Details A,B & C  
Scale 1:5

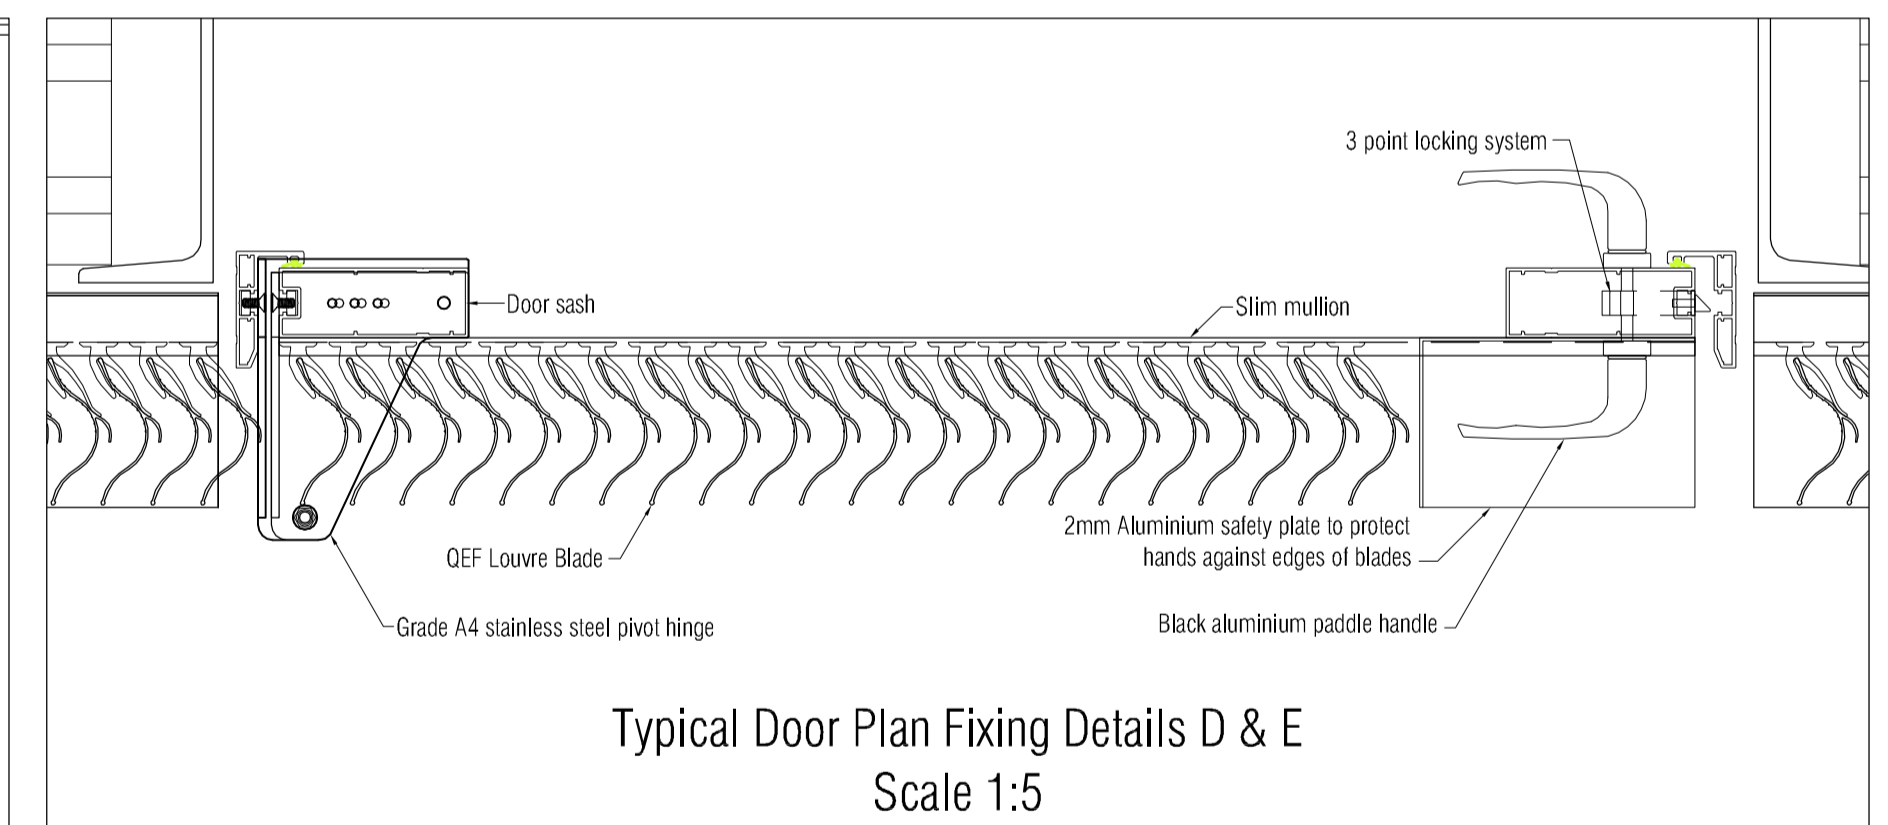


Typical Door Plan Fixing Details D & E  
Scale 1:5

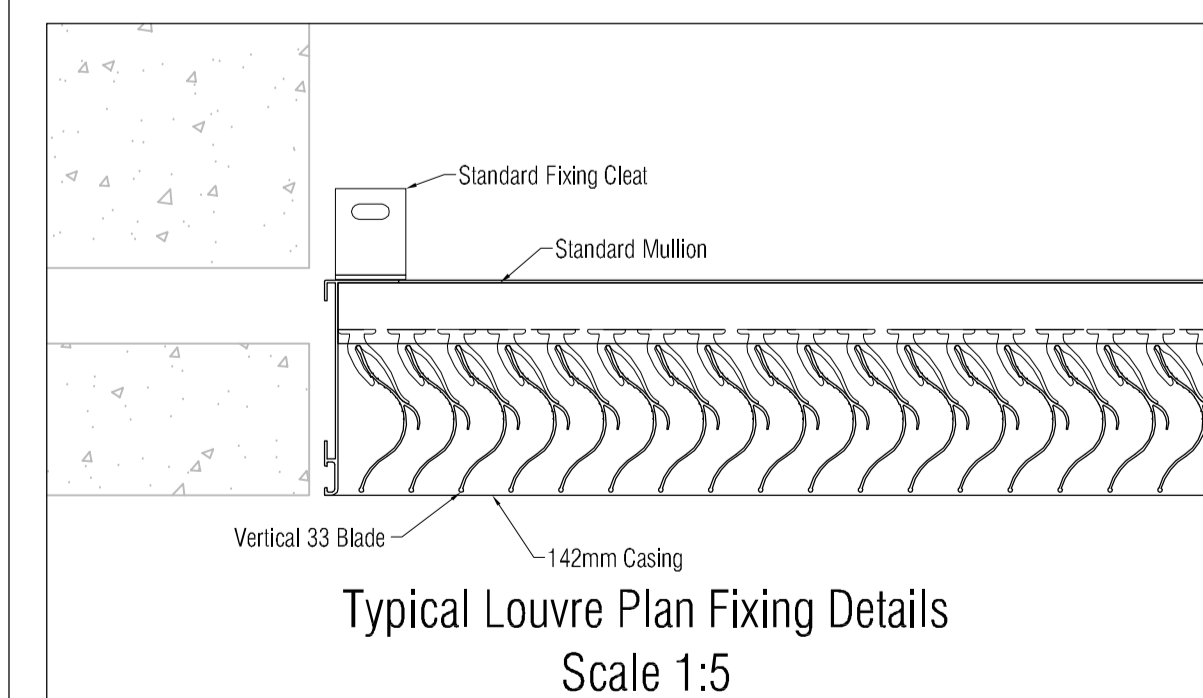

Typical Louvre Plan Fixing Details  
Scale 1:5

- NOTES:
1. QEF VERTICAL 33 LOUVRE BLADE VENT SYSTEM SHOWN
  2. FINISH: STANDARD / SPECIAL RANGE PPC RAL - - - \*\*TO BE CONFIRMED\*\*
  3. ALL FASTENERS GRADE A2 STAINLESS STEEL
  4. ALL DETAILS AND DIMENSIONS SHOWN ARE SUBJECT TO SITE SURVEY BY QEF
  5. ALL MASTIC SEALS BY MAIN CONTRACTOR
  6. MESH TO LOUVRES \*\*TO BE CONFIRMED\*\*



Commercial Centre  
Dublin Road  
Kilkenny

Tel: +353 (0)56 776 4910  
Fax: +353 (0)56 776 1557  
Website: www.qefltd.ie  
Email: sales@qefltd.ie

Project: Typical Vertical 33 Louvre & Door

Details: Typical Vertical 33 Louvre and Louvre Door Layout and Fixing Details

Drawn: RS	Date: 30/11/15	Scale: 1:20, 1:16, 1:5
Dwg No.:	Rev:	A