
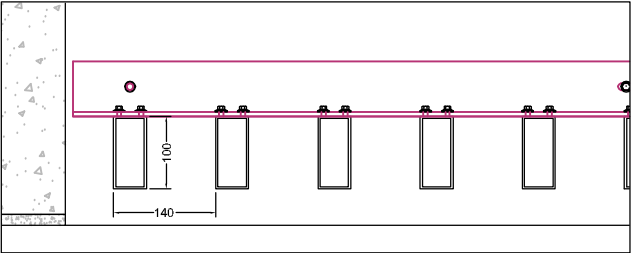
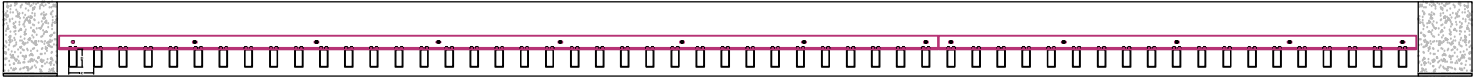


QEF - 100x45 BOX SCREEN DATA SHEET

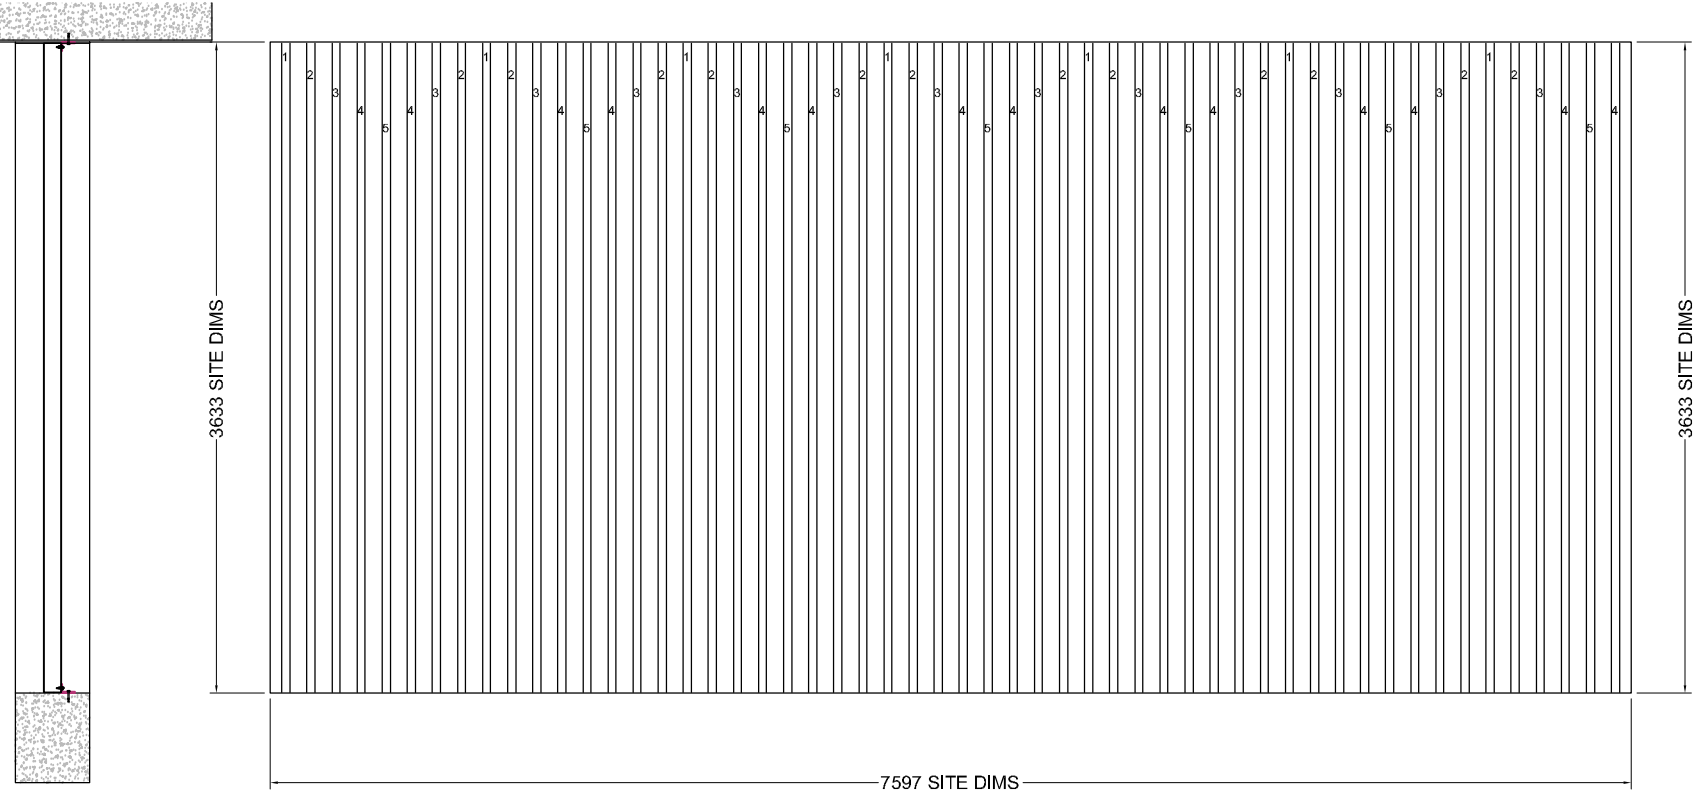

ELEVATION, SECTION & PLAN

Specification

Manufacturer and reference: QEF
100x45 Box Screen system supplied and installed by QEF Ltd.
Tel: +353 (0)56 776 4910
Fax: +353 (0)56 776 1557.

Description: Extruded Aluminium Rectangular Box, 100mmx 45mm fixed to rear angle frame.
Blade Pitch: 140mm

Material: System manufactured from extruded aluminium alloy 6063 T6.

Finish: Polyester powder coated to RAL , BS colour, or Decoral Timber Effect finish.

Dimensions: As shown on drawings. Max span between connections dependant upon loading requirements.

Performance: Decorative Screen only.

Fixing: To subcontractors details. A wide range of stainless, galvanised steel or aluminium fixing brackets is available for different fixing grounds, including steel, block & curtain walling.



Commercial Centre
Dublin Road
Kilkenny

Tel: +353 (0)56 776 4910
Fax: +353 (0)56 776 1557
Website: www.qefltd.ie
Email: sales@qefltd.ie

Drawn	RAB	Date	14/04/16	Scale	NTS
Drawn	L/100.45/S/V	Rev	-		