



QEF 40 Box Blade Louvre Data Sheet

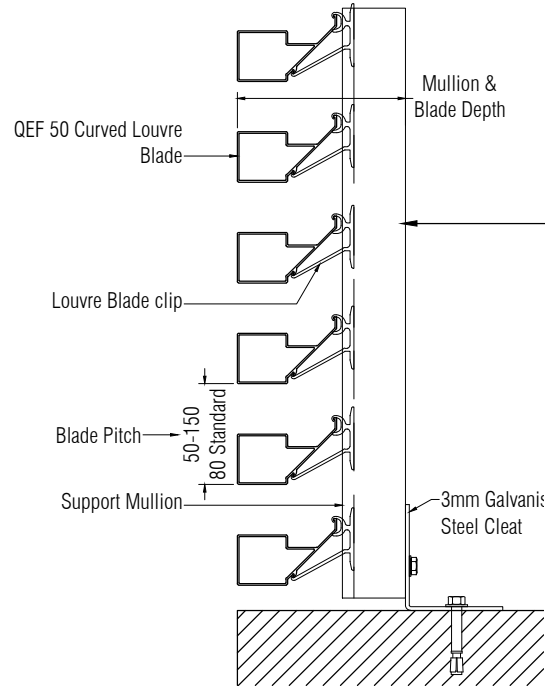

Section with Mullion & Casing

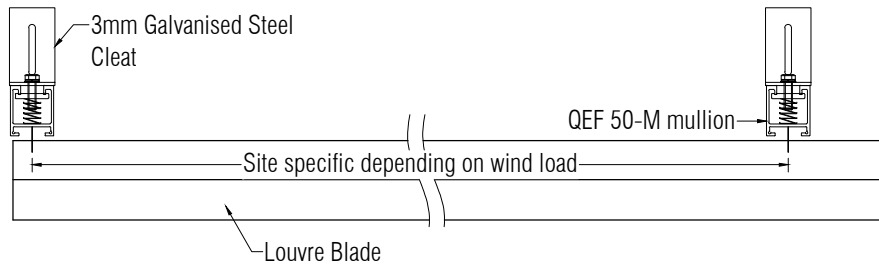


Plan Detail

Depth Table for Louvres


40 Box Louvre Depth		
Mullion Type	Depth with Mullion	Casing Depth
12-M	96mm	100mm
40-M	124mm	130mm
50-M	134mm	155mm
73-M	157mm	165mm

50-M used as standard and shown in section. Contact QEF to discuss site specific mullion & blade spans.

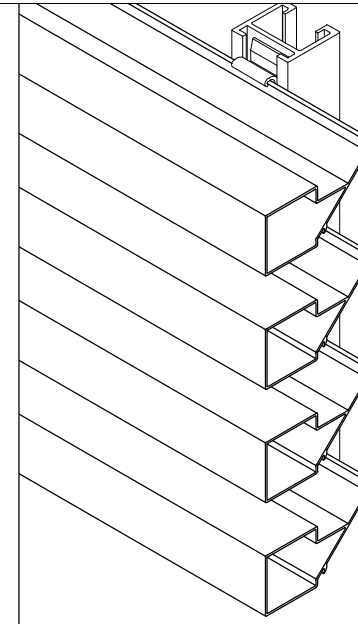

Isometric Detail

Casing Insert Options where Casings are requested

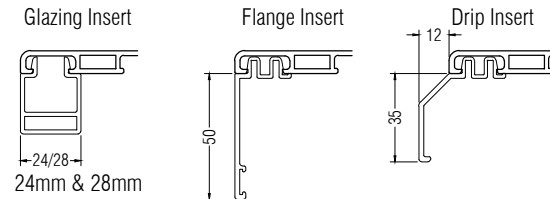

Specification

Manufacture & Reference: QEF 40X40 Box Louvre System, supplied and installed by QEF Ltd.
Tel: +353 (0)56 776 4910
Email: sales@qeftd.ie

Description: Screening Box ventilation Louvre, mounted on mullions fixed to structure with adjustable cleats.

Blade pitch: 80mm standard. Minimum pitch is 50mm but can be adjusted upwards to any pitch.

Material: Manufactured from extruded aluminium alloy 6063 T6.

Finish: Polyester powder coated to RAL or BS colour, in matt, satin or gloss finishes

Dimensions: All Louvres are bespoke to clients needs

Performance: Free area is dependant on blade pitch.

Fixing: Mullion spacing and fixing centres to rear steel (by others) subject to site wind loads and independent engineering.

Accessories: Casings, Bird / insect mesh, blanking / insulated blanking plate to rear. Single / Double doors.



Commercial Centre, Dublin Road, Kilkenny, R95 TR82, Ireland
Tel: +353 (0)56 776 4910
Website: www.qeftd.ie
Email: sales@qeftd.ie

Drawn: RAB	Date: 26/07/2019	Scale: NTS
Dwg.No: L/40.40/S/H	Rev: B	